


STEEL SPECIFICATIONS
 Steel must be A53 Grade B or better with a minimum yield of 42,000 p.s.i.

PAINT SPECIFICATIONS
 Paint must be DTM-60 – Rust inhibitive coating Porclyn Epoxy Enamel with a viscosity of 89 KREBS units at 77°F.

POLE DESIGNS ARE TYPICAL. ACTUAL DIMENSIONS WILL NEED TO BE STAMPED AND ENGINEERED PER LOCAL U.B.C. CODES AND ORDINANCES.

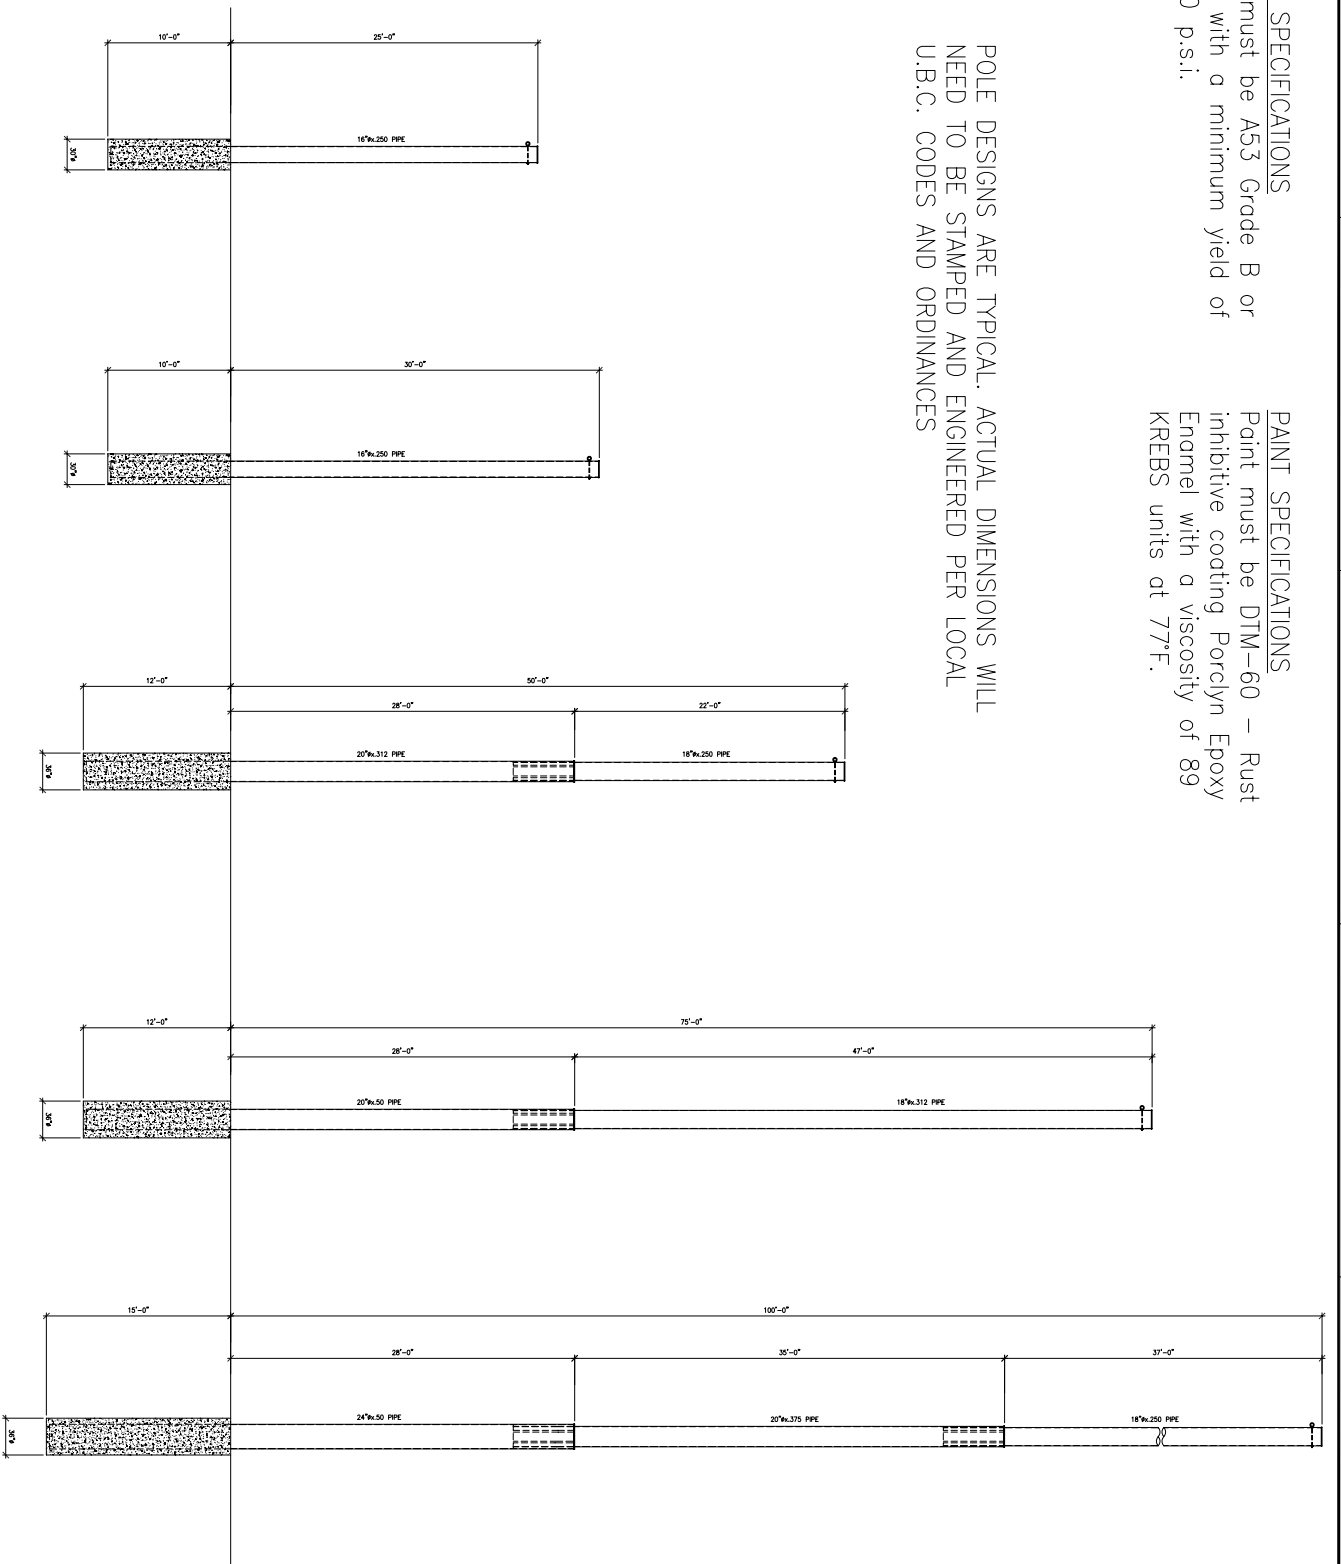

25' STEEL POLE SECTION ①

30' STEEL POLE SECTION ②

50' STEEL POLE SECTION ③

75' STEEL POLE SECTION ④

100' STEEL POLE SECTION ⑤

STEEL POLE SECTIONS

West Coast Netting

800-854-5741

S-1

1/4"=1'-0"
 F.O.