


Poly rope in netting is attached to the cable with a #9 fence ring

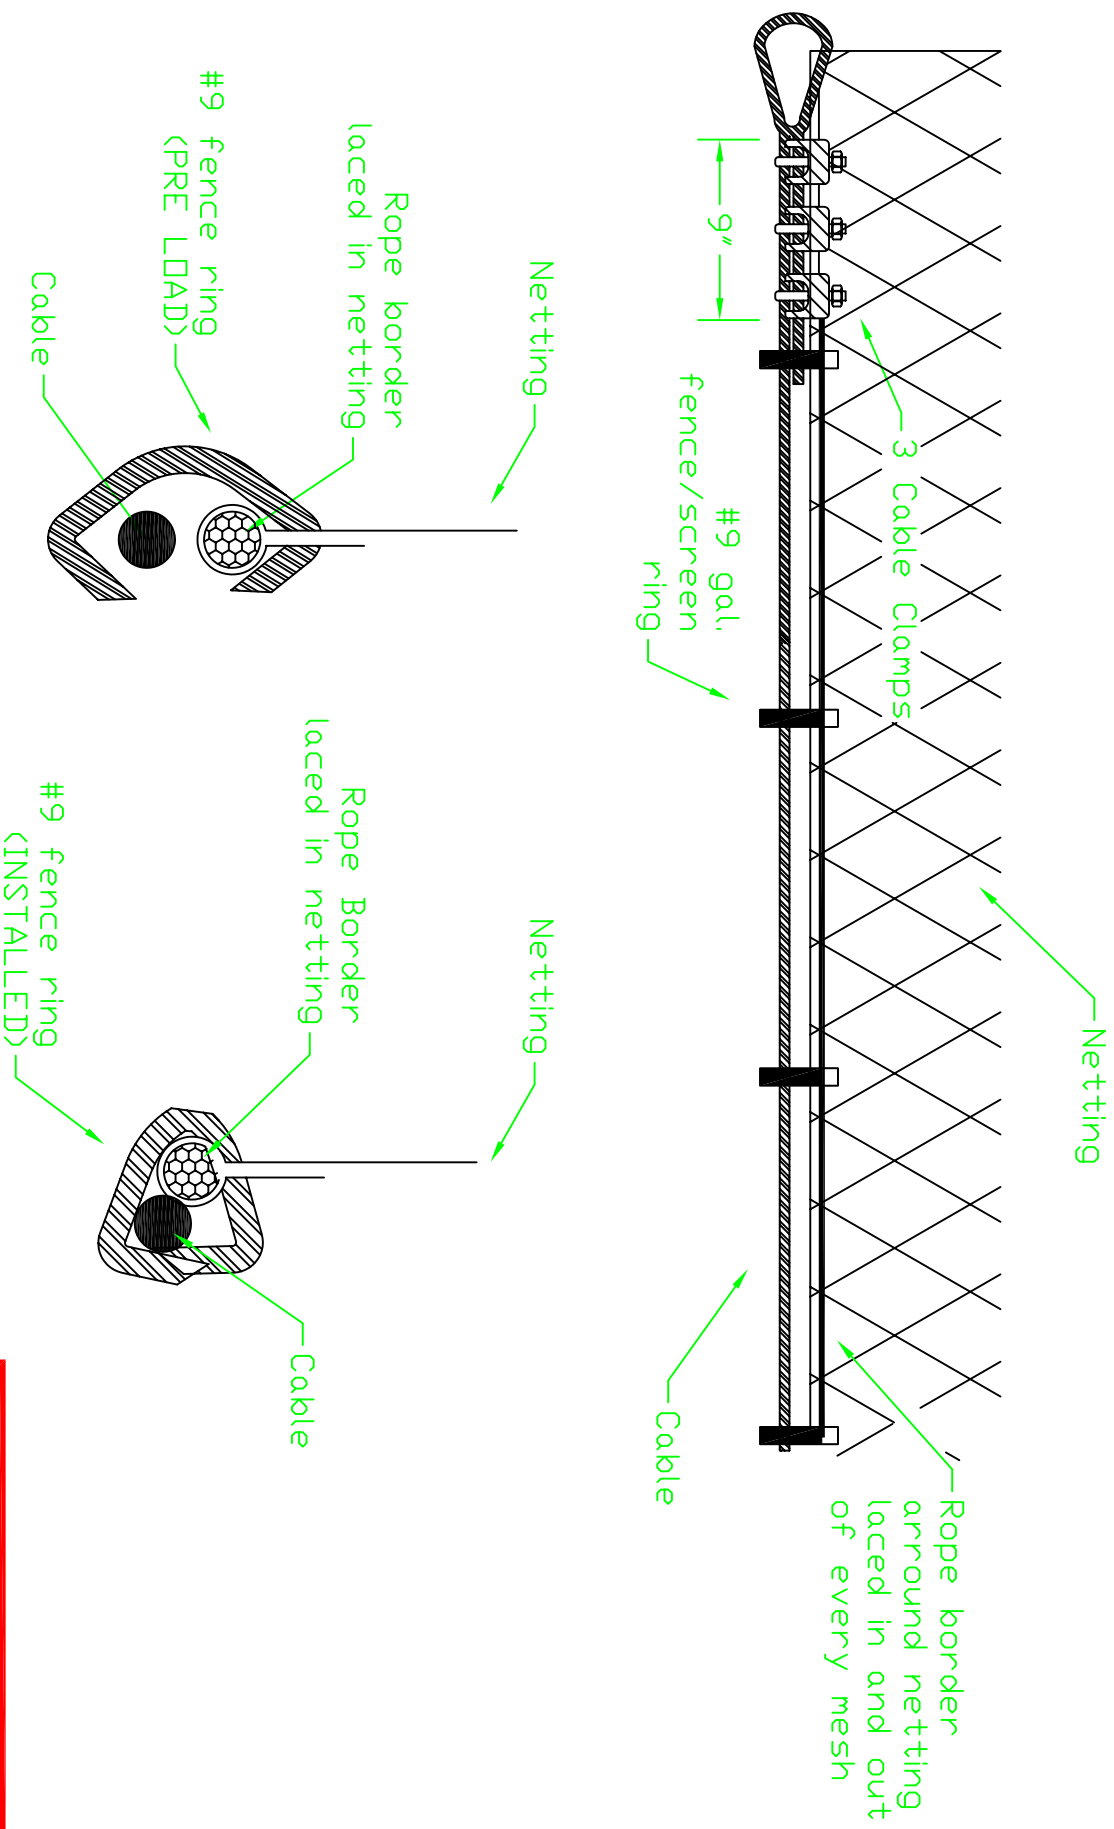

**WEST COAST NETTING**

SCALE: No. Scale  
DATE: 5/12/97  
DRAWN BY: J. Koch

Typ. Fence Ring Detail 1